

New Alucobond Sign



New sign with profiled letters in wooden finish

A →

01 Shopfront Elevation - Proposed

Scale 1:50

METER

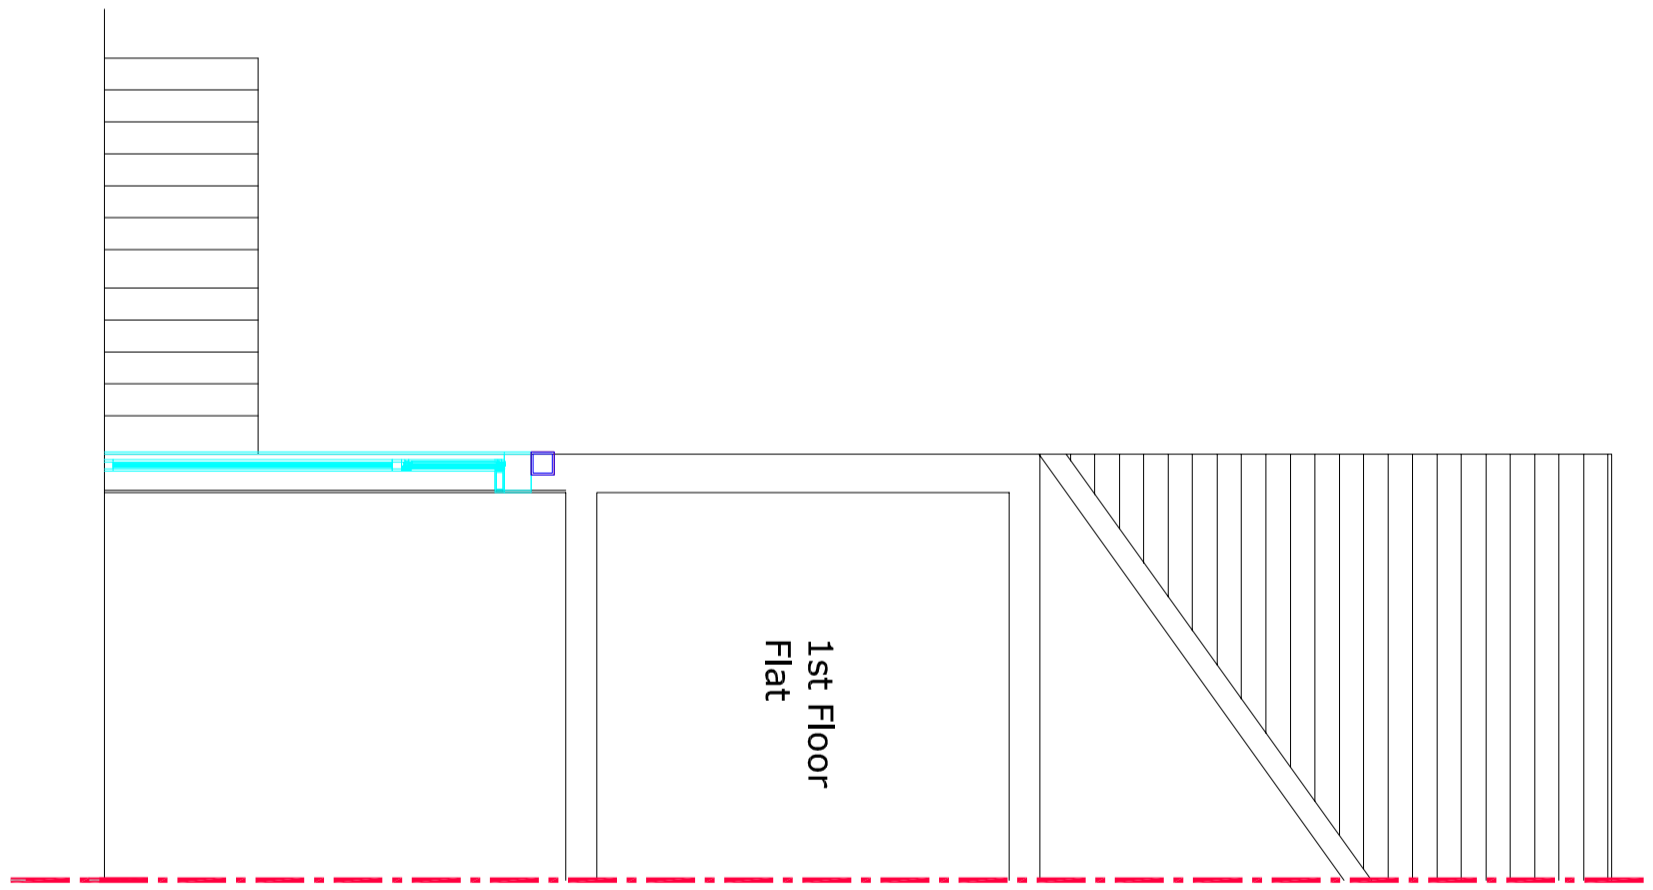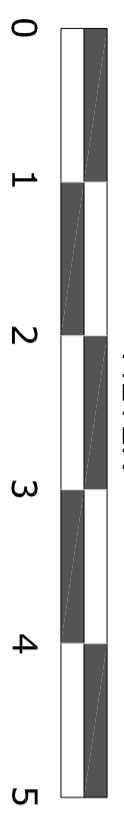

1st Floor Flat

02 Shopfront Plan - Proposed

Scale 1:50

**ADVERT
CONSENT**

No	Date	By	Comments	CHK'd
-	-	-	-	-
-	-	-	-	-
-	-	-	-	-

Do not scale
All dimension to be checked on site

Job Title:
Zigghy Coffee
90 Sydenham Rd
London SE26 5JX
Job Number:
JD/002/771

Drawing Title:
ADVERTISEMENT CONSENT -
PROPOSED ADVERT SIGN

Designed:	MGG	Drawn:	MGG
Scale:	1:50 @ A3	Date:	28.08.2018

García Consulting Eng Ltd
10th Floor
1 Canada Square
Canary Wharf
E14 5AA
Tel: +44 (0) 75 39 762838
Email: info@garcia-engineering.com
Website: www.garcia-engineering.com

Client	Drq. No.	Rev
SM	APL-106	-