
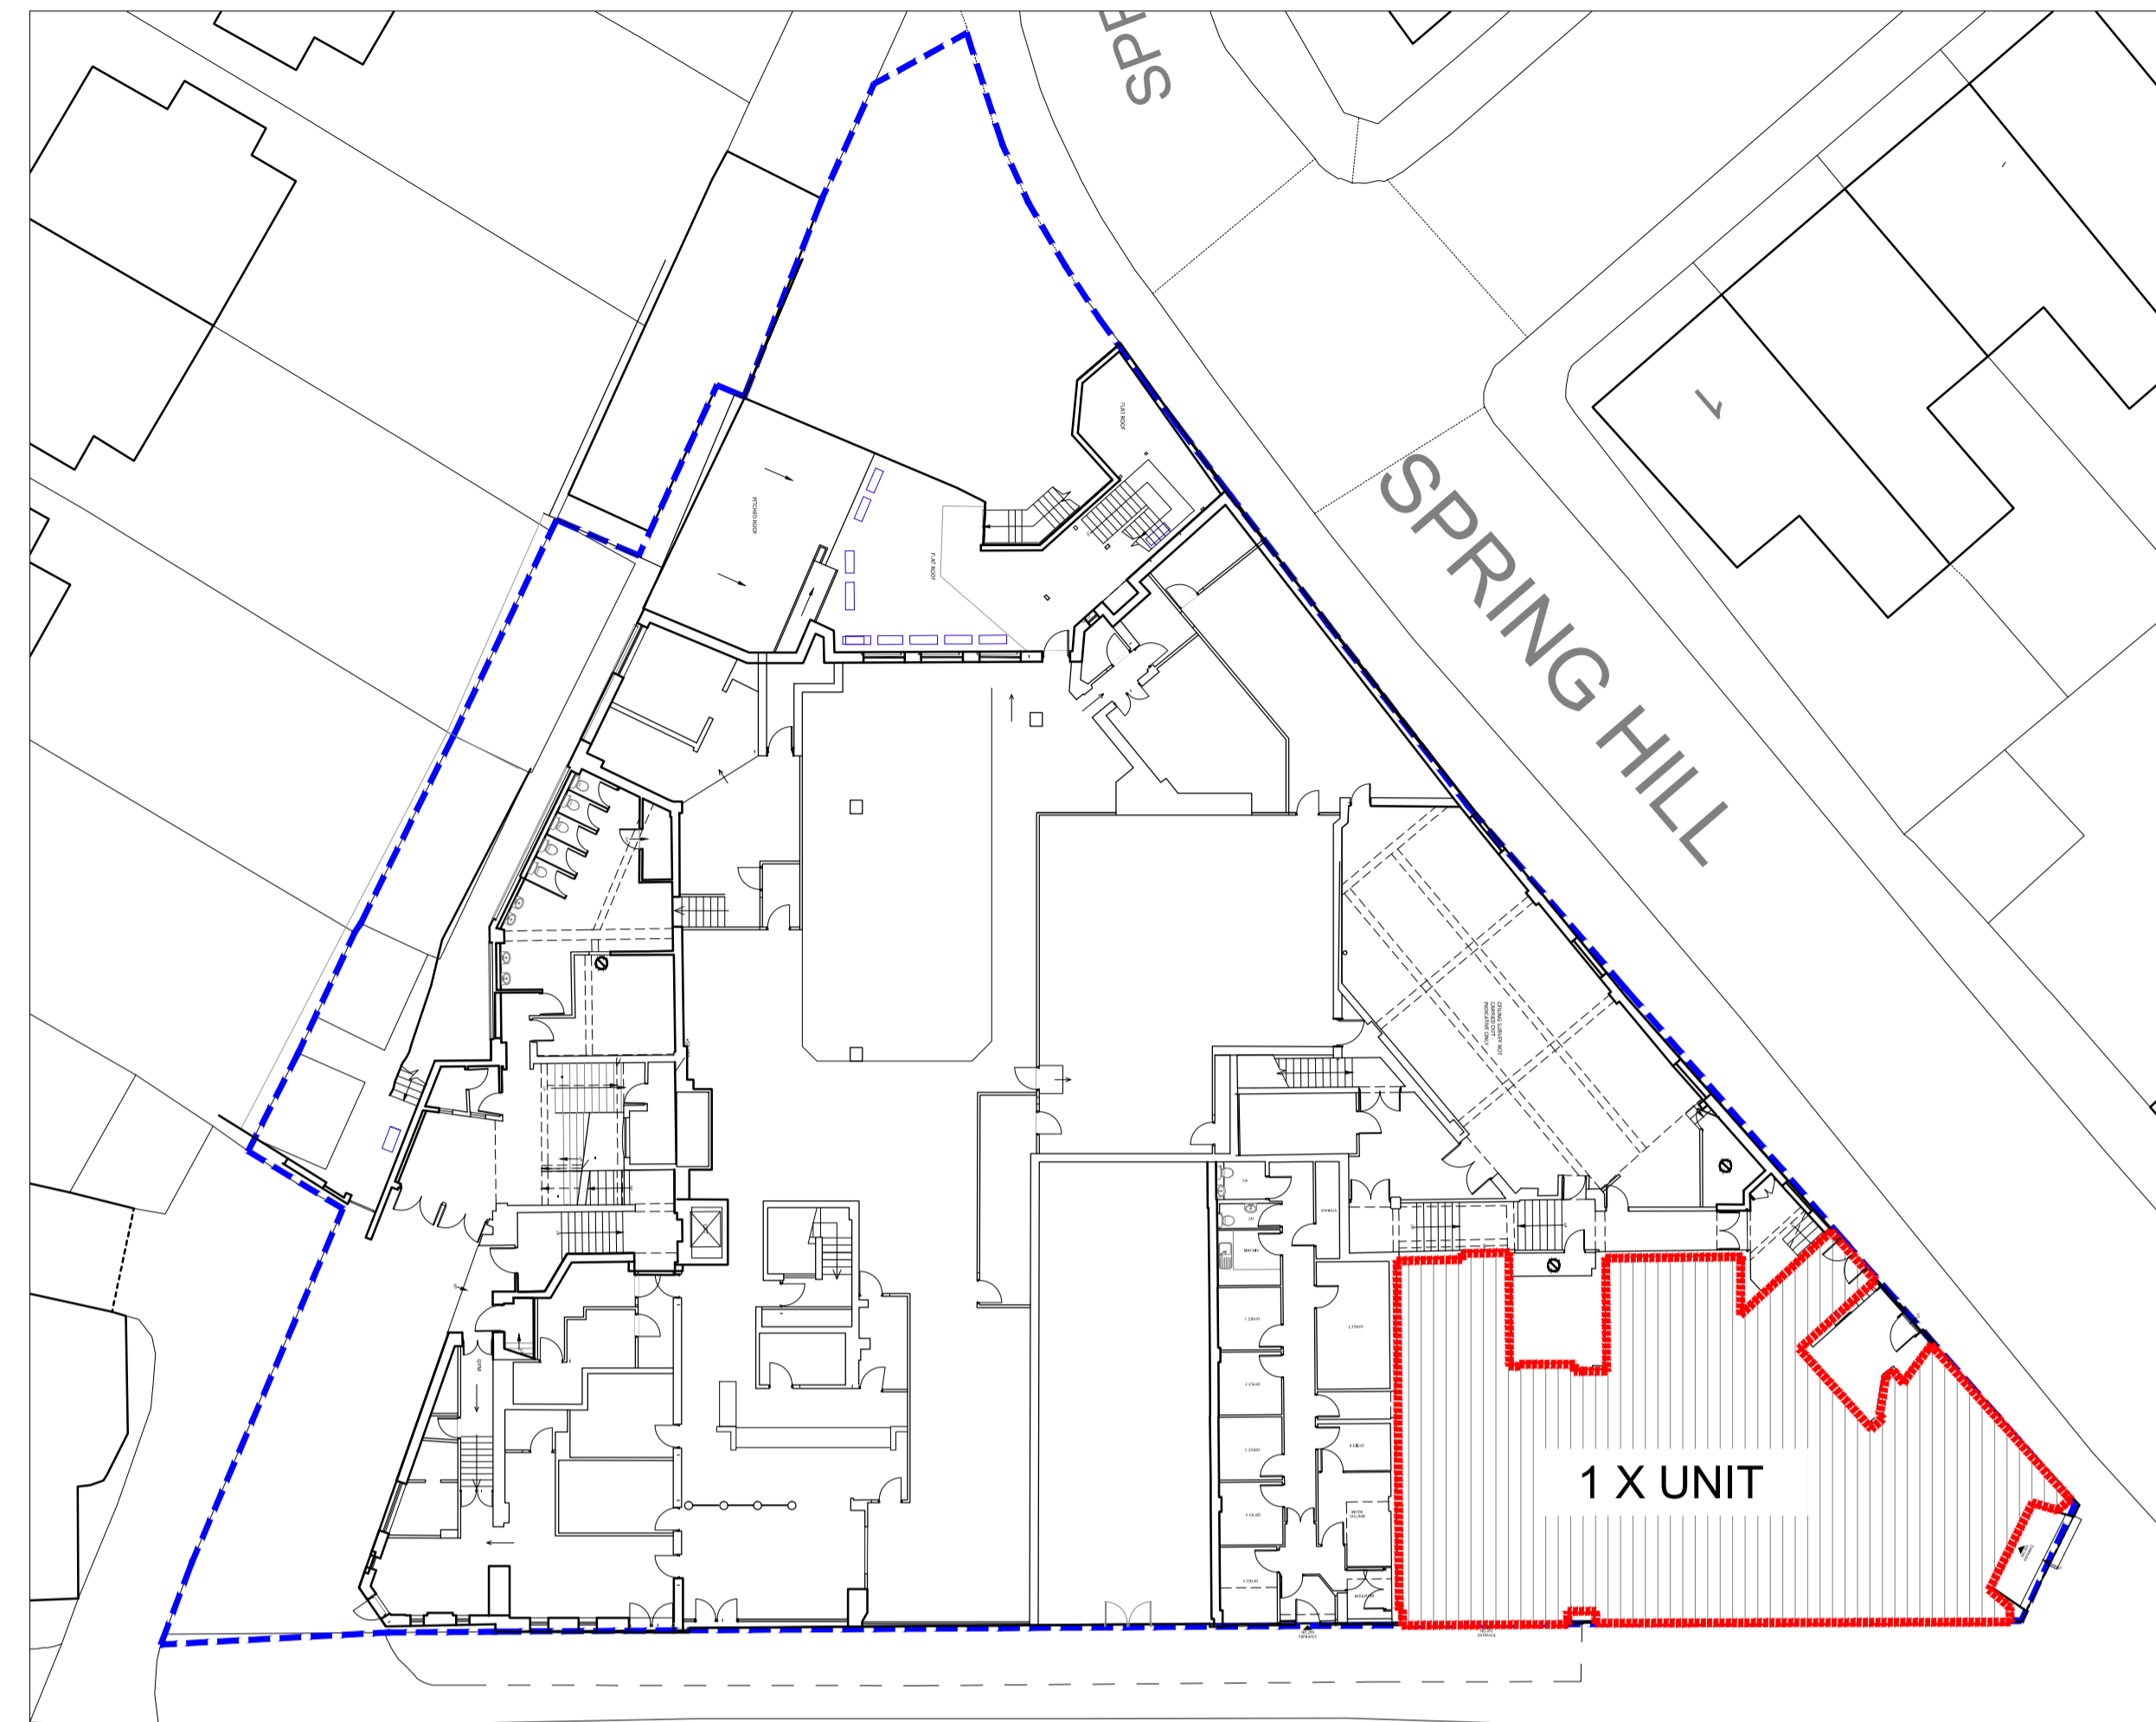


job: 291-307 KIRKDALE & 1-3 SPRING HILL SYDENHAM, SE26 4QD	drawn: CDS	date: 10.2016
drawing: PROPOSED PLANS 1 X UNIT GROUND FLOOR	scale: 1/100@A1	job no: 2585
<small>note: all dimensions to be checked against the ground conditions. If the drawing exceeds the quantities in any way, the contractor is to be informed before the work is commenced. For all other purposes, the drawing is copyright.</small>	drawing no. GA_P_RU	rev. as below


rev.	date	description	issued by	checked by
/	01.03.17	ISSUED FOR PLANNING	CDS	AW

KEY


	RETAIL UNITS
---	--------------



KEY PLAN - UNIT LOCATION - 1:250

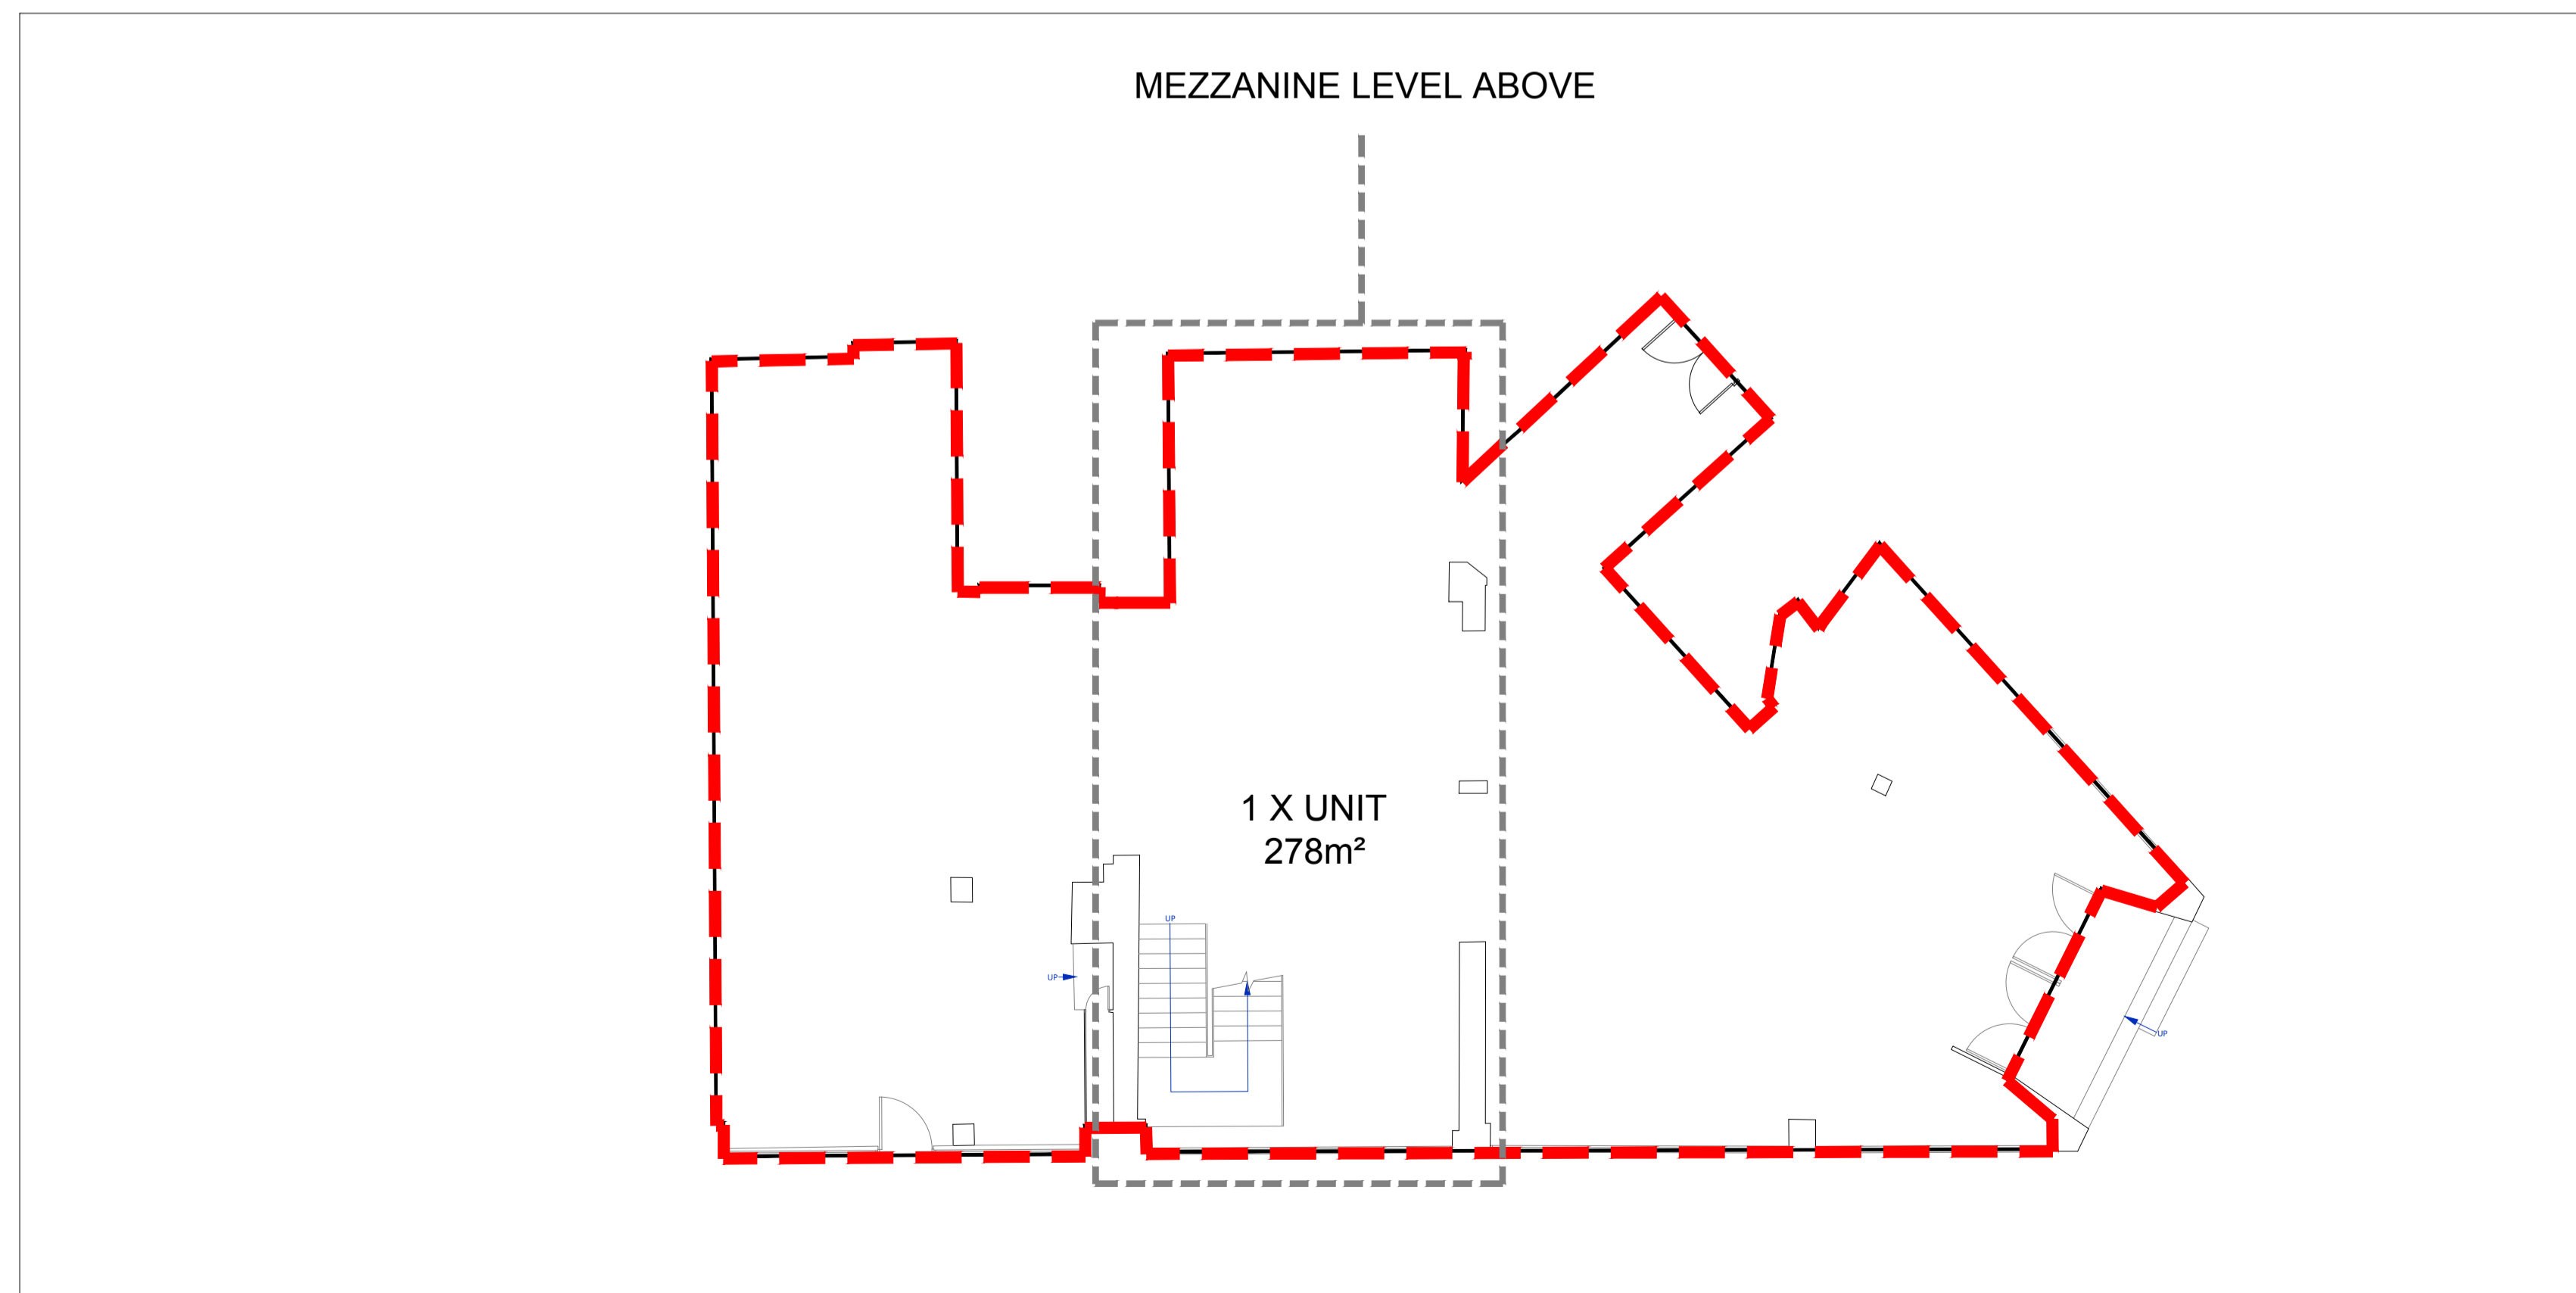

1 X UNIT GROUND FLOOR PLAN - 1:100

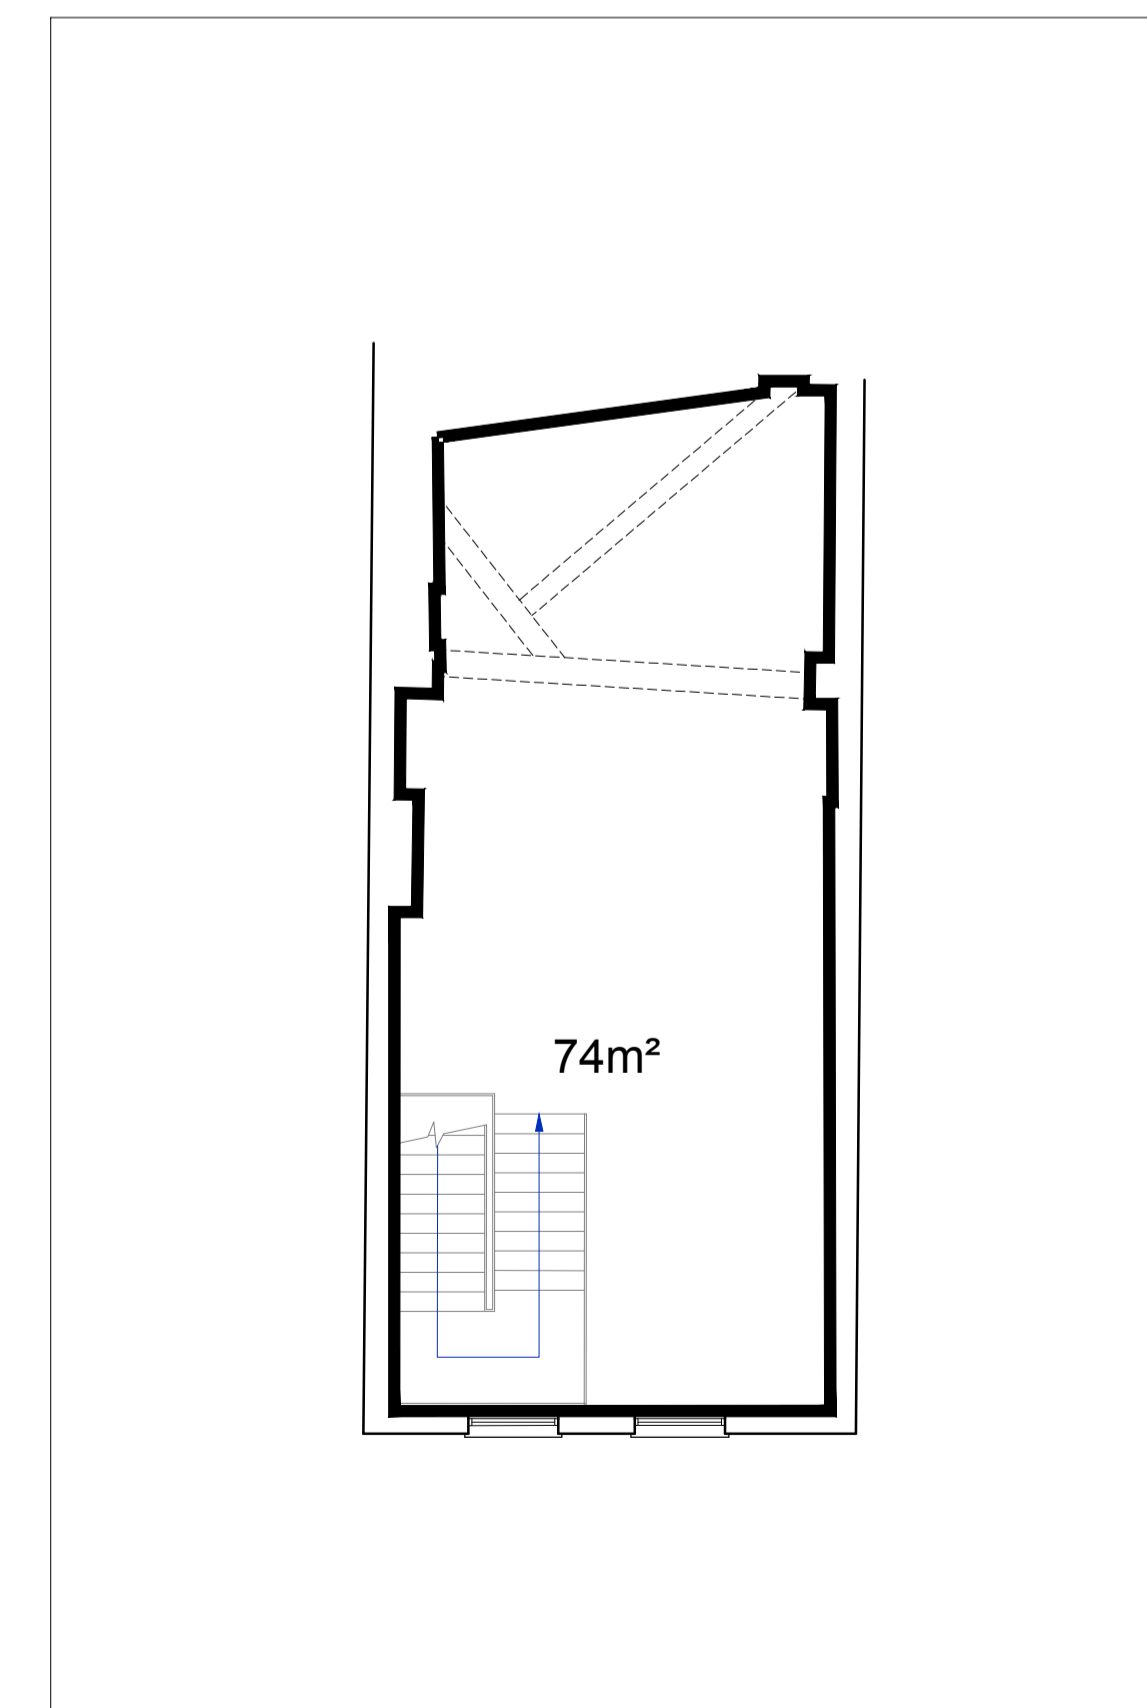

MEZZANINE FLOOR PLAN - 1:100