



job: 291-307 KIRKDALE & 1-3 SPRING HILL SYDENHAM, SE26 4QD	drawn: CDS	date: 10.2016
drawing: PROPOSED ELEVATIONS 1 X UNIT	scale: 1/100-200@A1	job no: 2585

note: all dimensions to be checked on site. Commencement of the work, if this drawing exceeds the quantities in any way, shall be to be informed before the work is commenced, for all other purposes. It is not to be used for any other purpose than the planning application purposes for which it is issued. This drawing is copyright.	drawing no. GA_E_RU	rev. as below
---	------------------------	------------------


revisions	rev.	date	description	issued by	checked by
	/	01.03.17	ISSUED FOR PLANNING	CDS	AW
	A	03.04.17	ISSUED FOR PLANNING - ELEVATIONS INCLUDE DISCHARGE CONE TO PROPOSED FLUE	CDS	AW

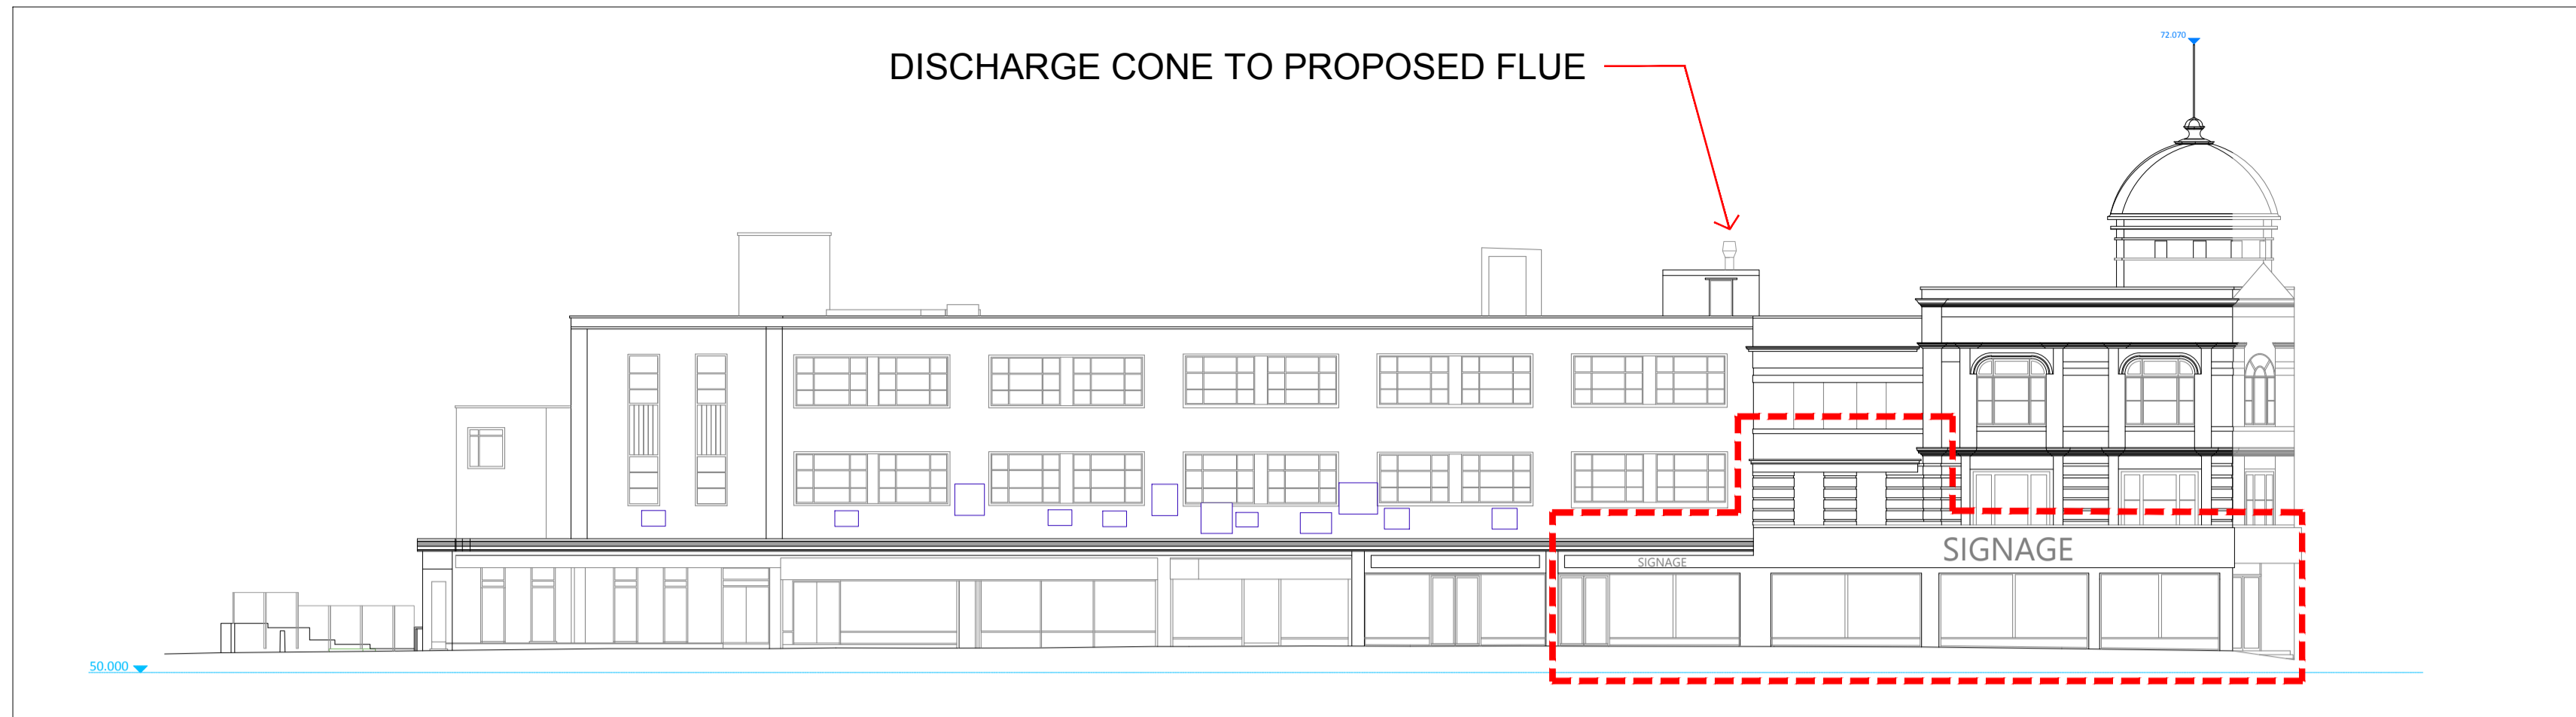


CONTEXTUAL ELEVATION A - KIRKDALE ROAD - 1:200

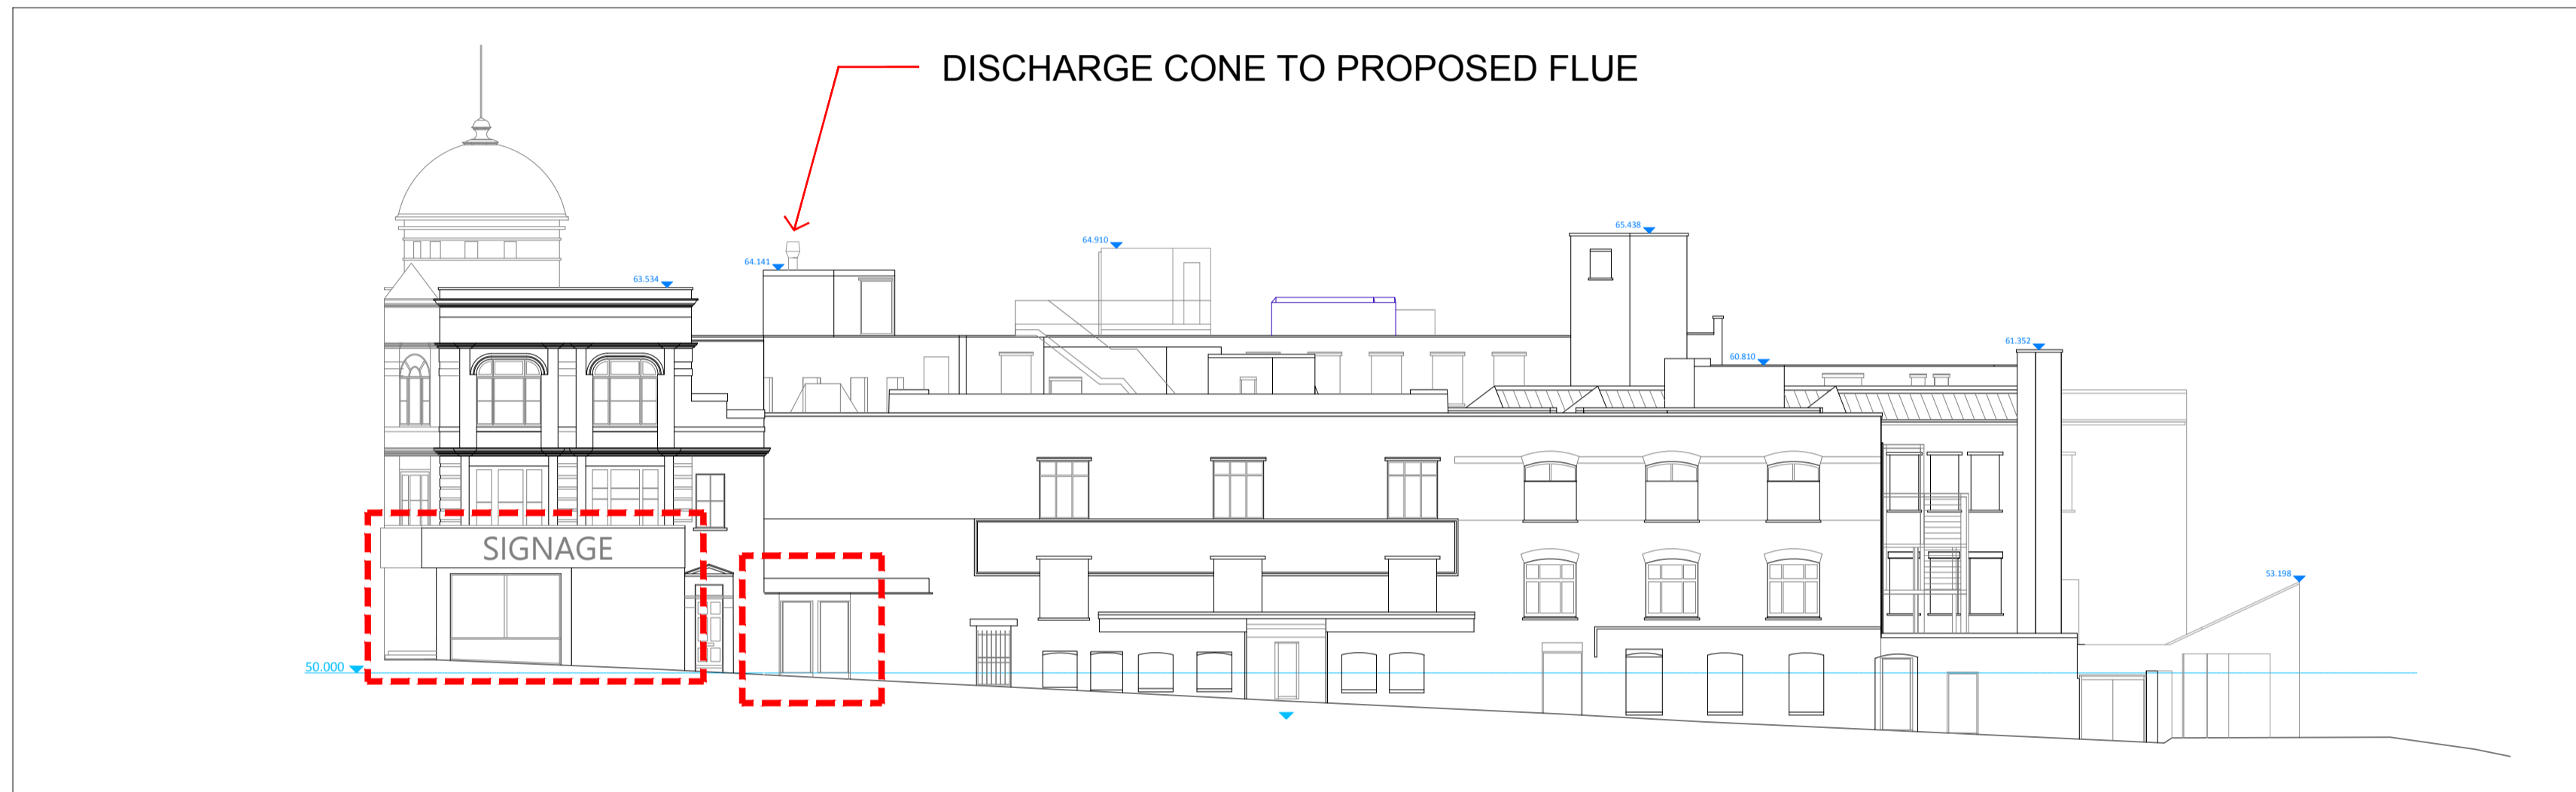

CONTEXTUAL ELEVATION C - SPRING HILL - 1:200

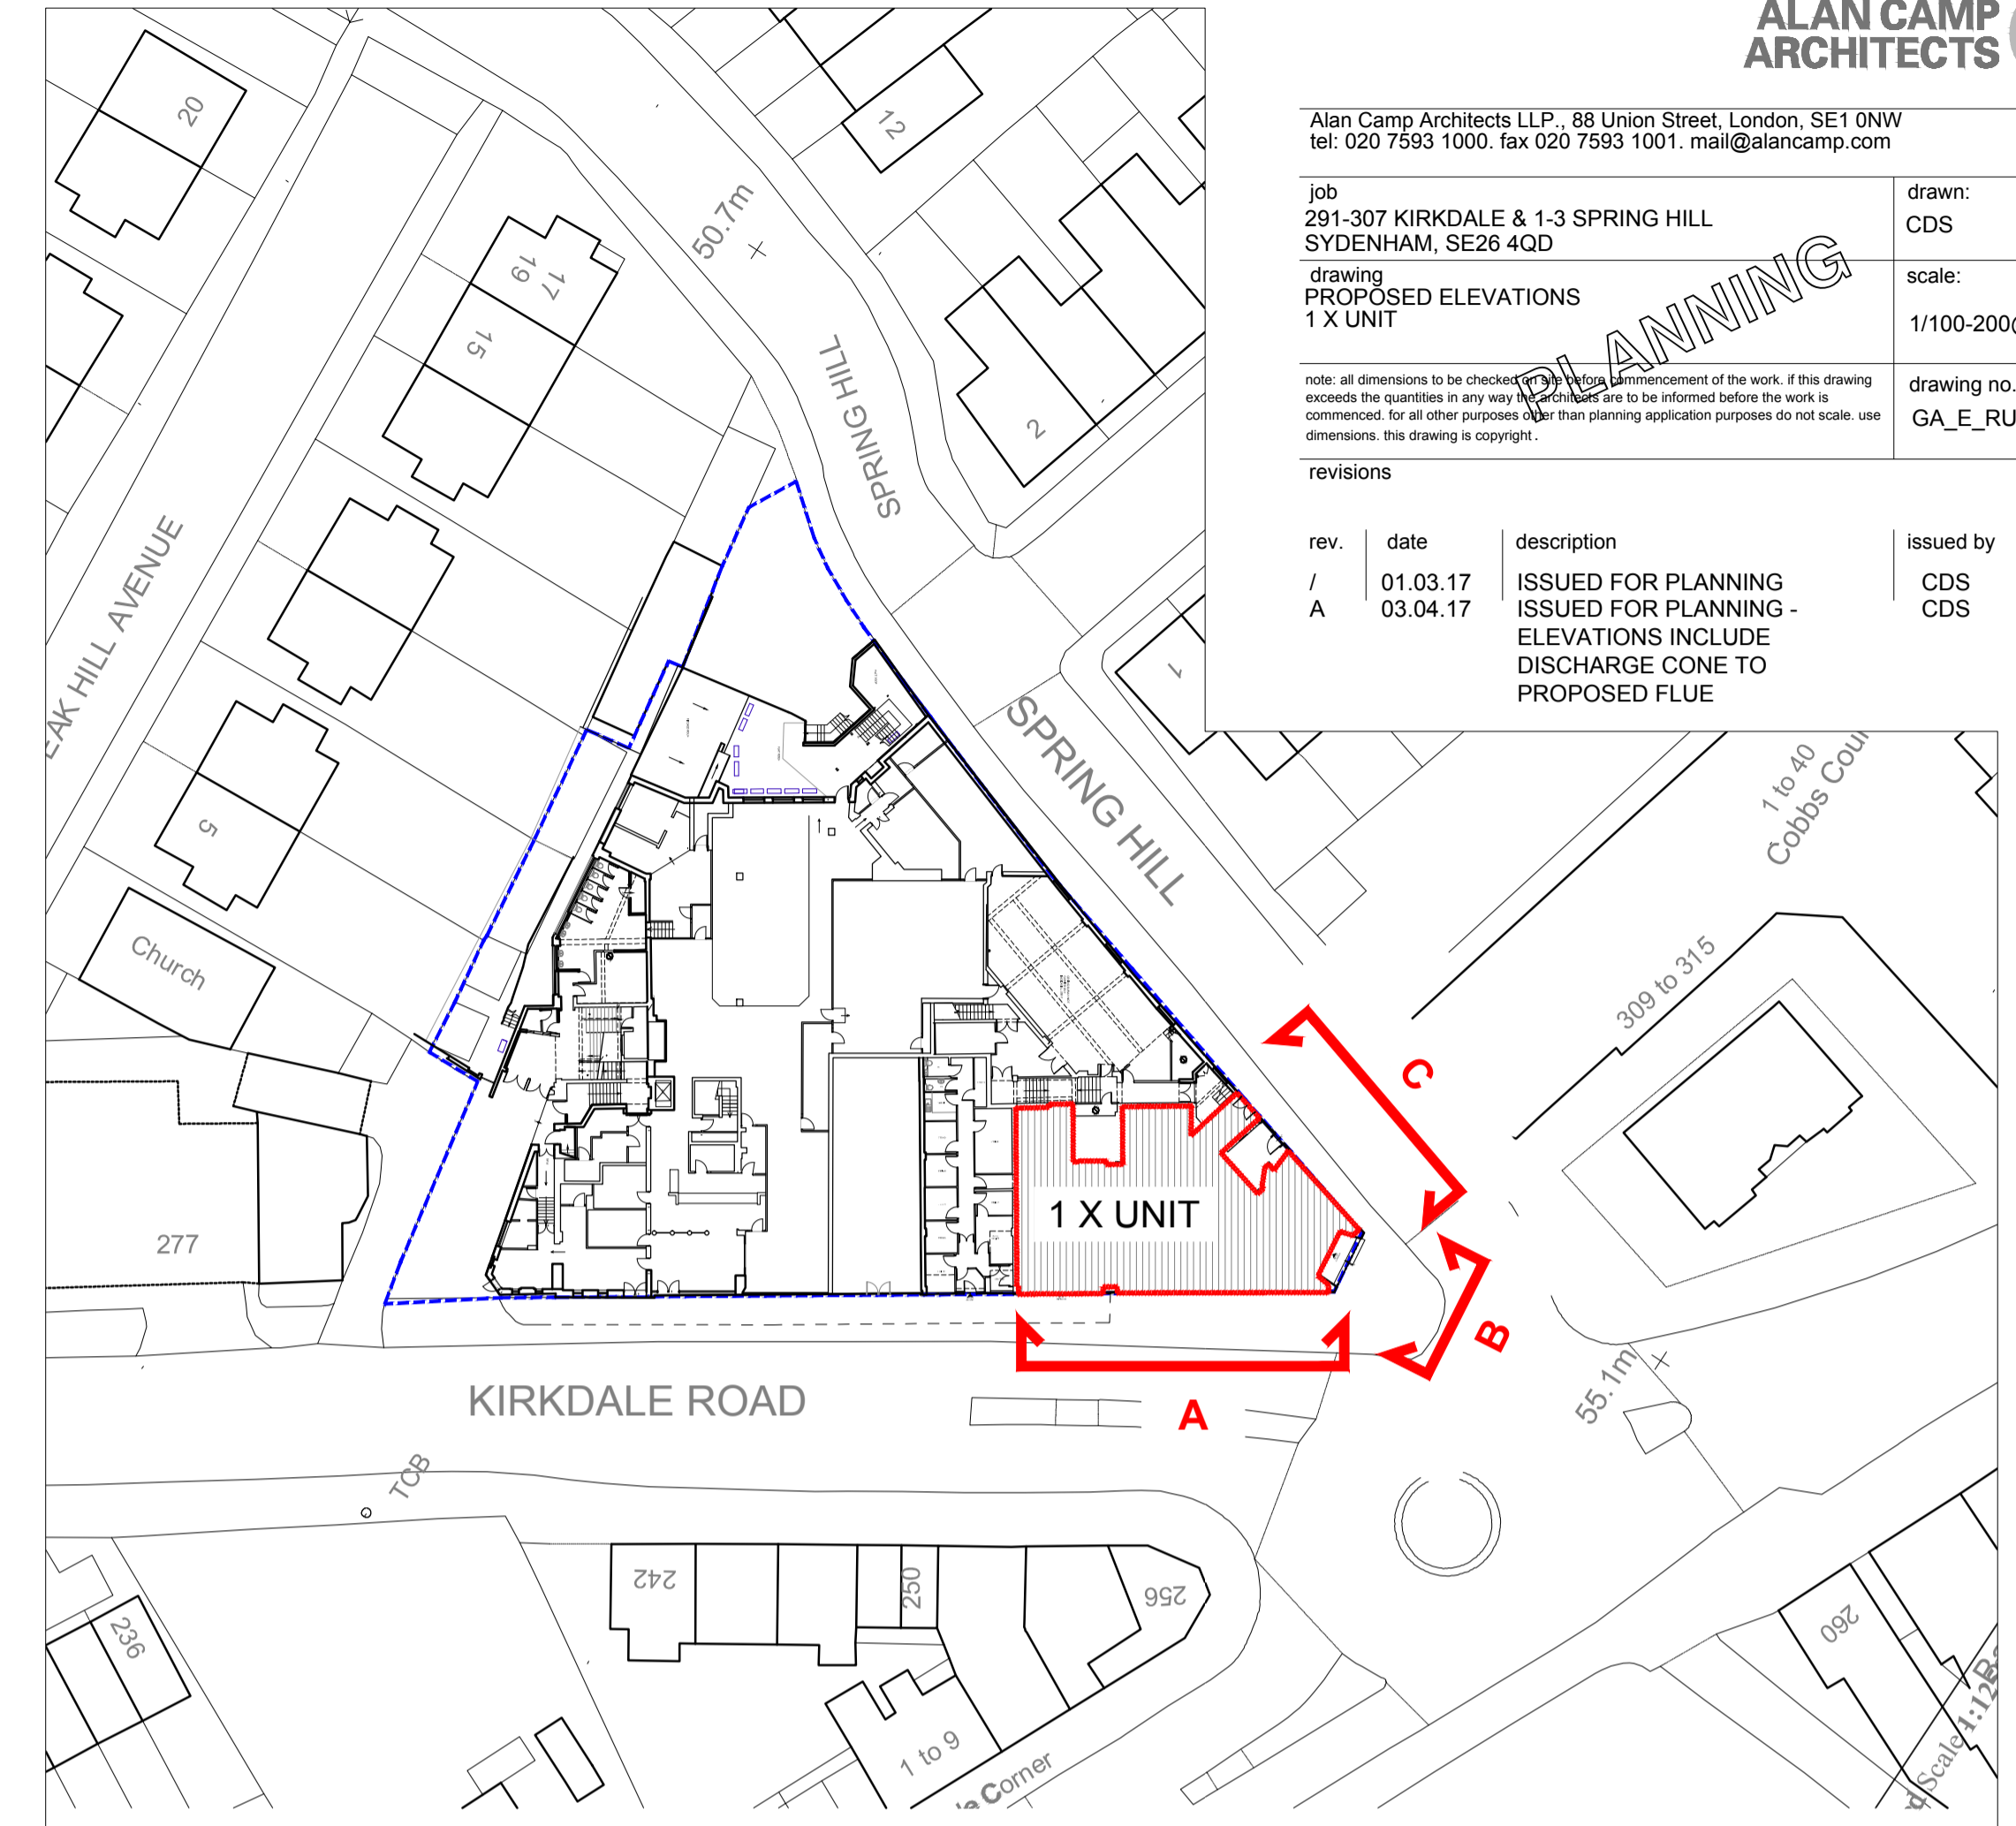


KEY PLAN - RETAIL UNIT LOCATION - 1:500

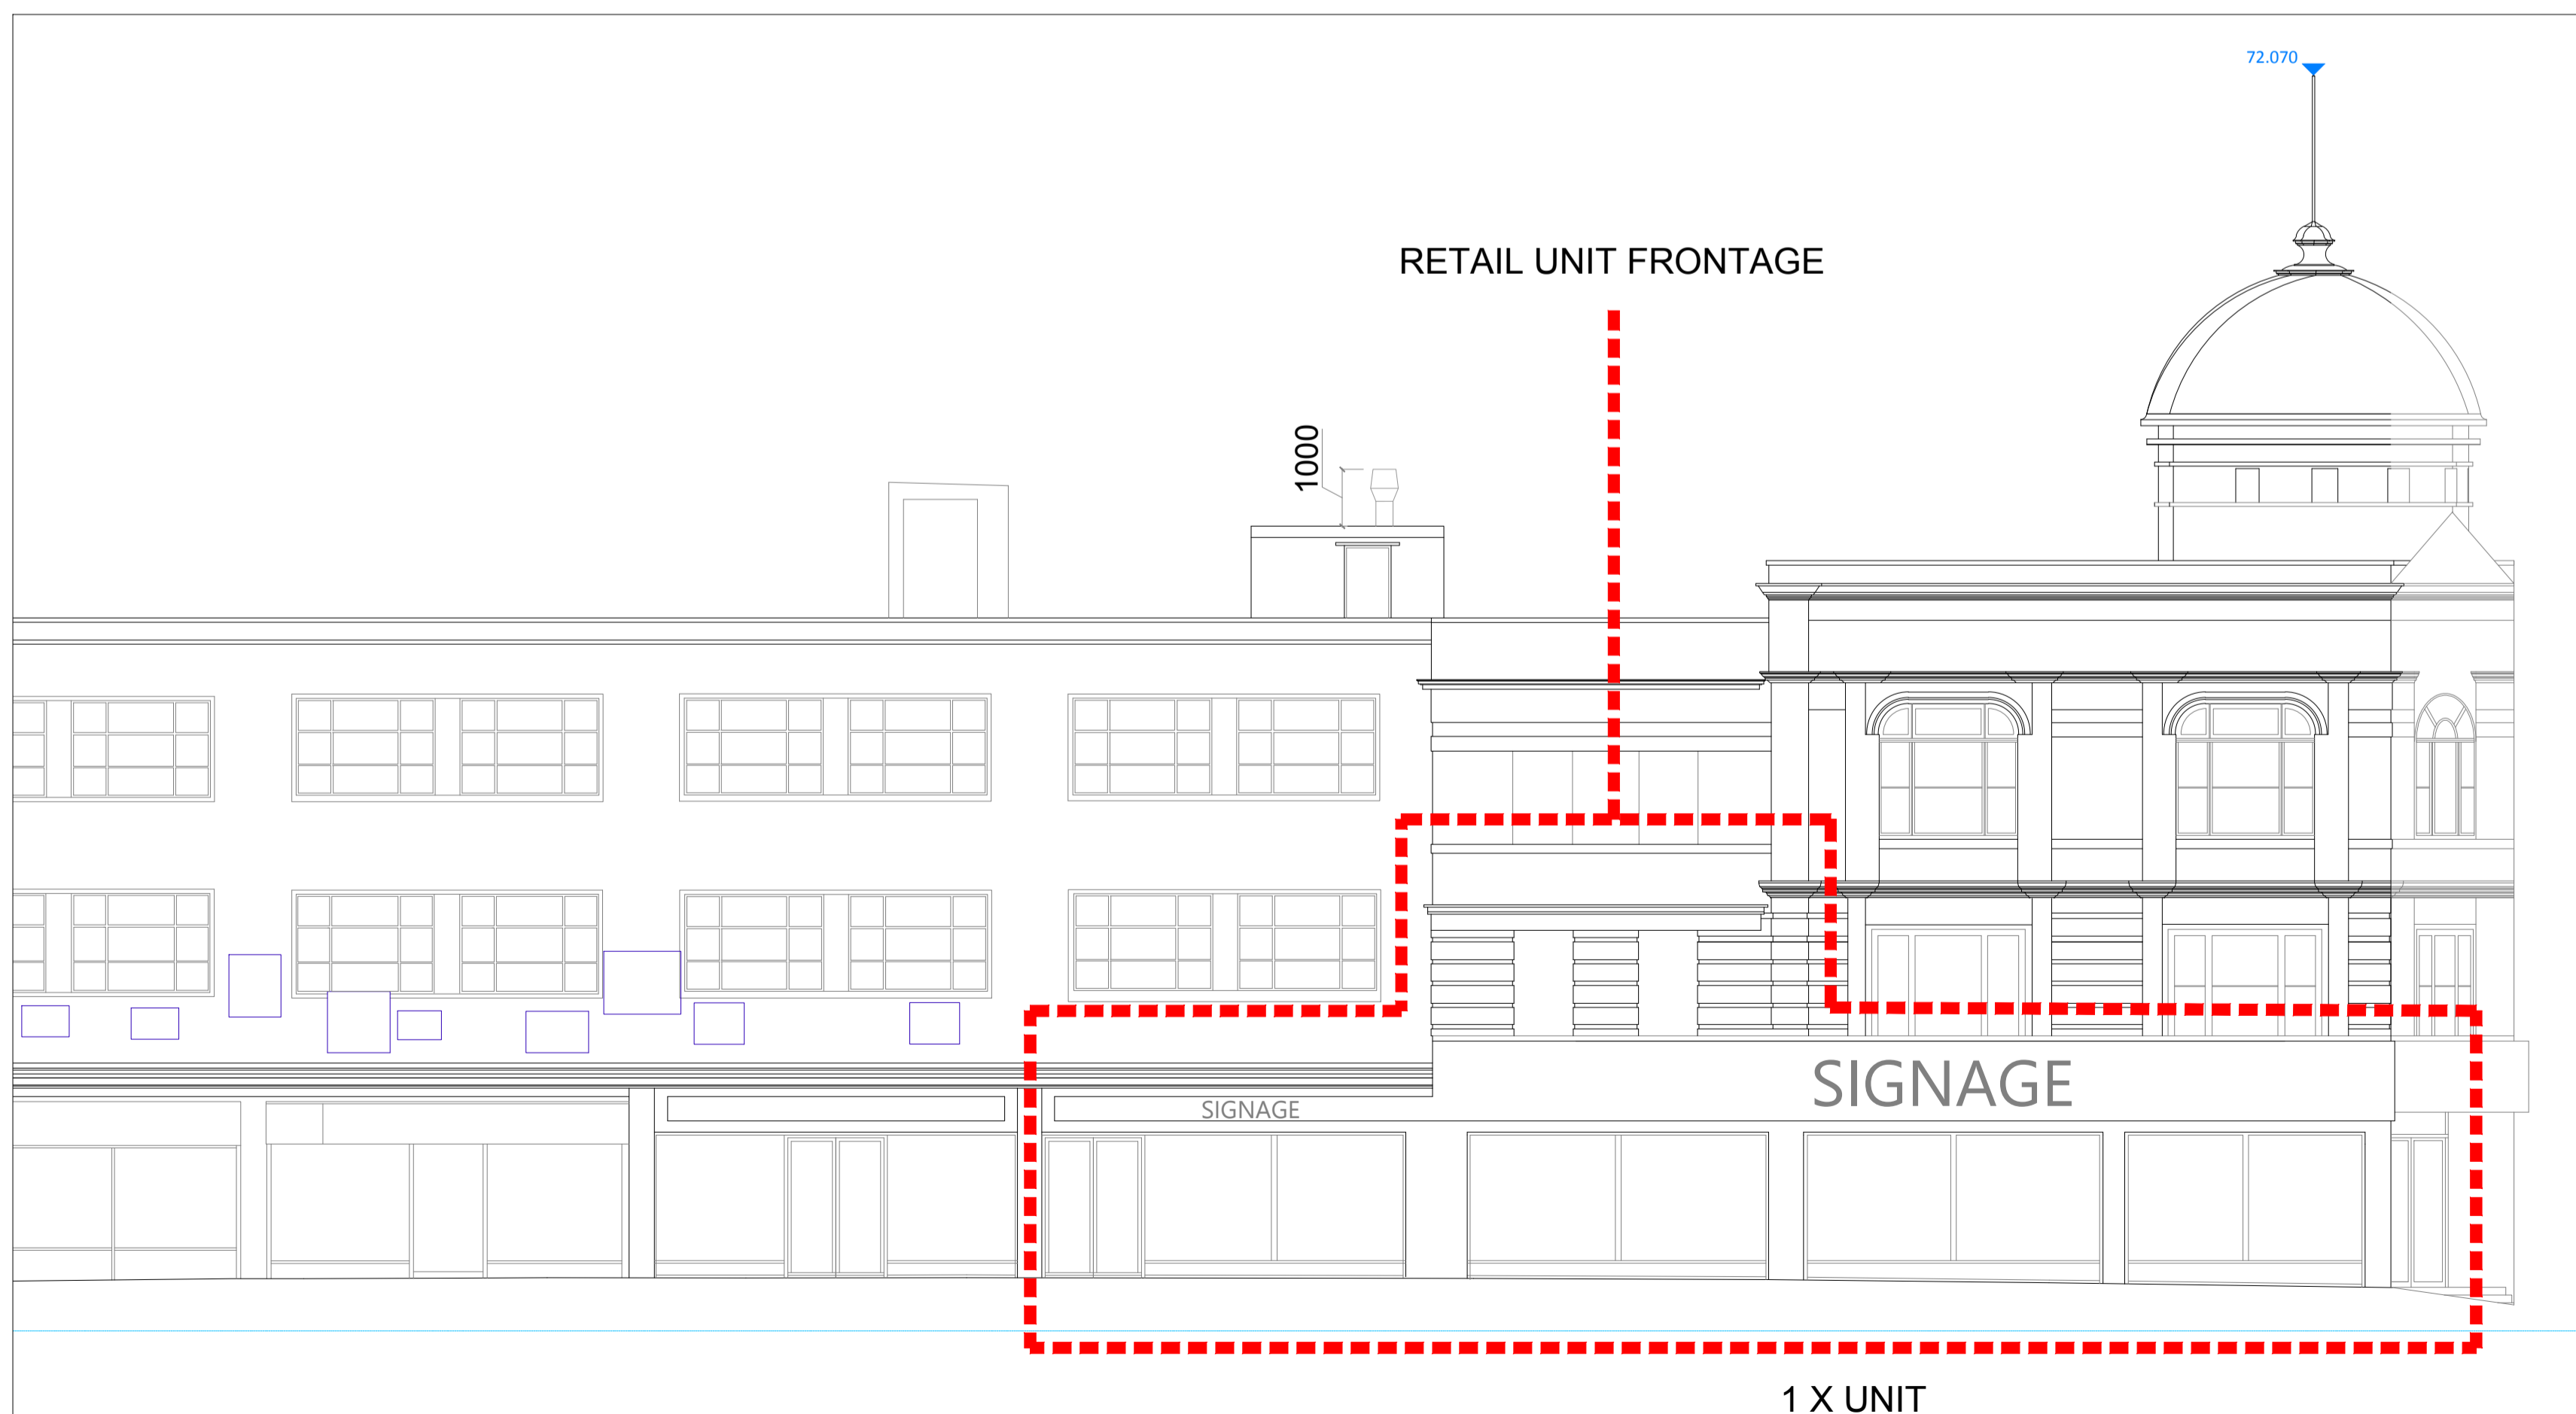

ELEVATION A - 1:100



ELEVATION B - 1:100

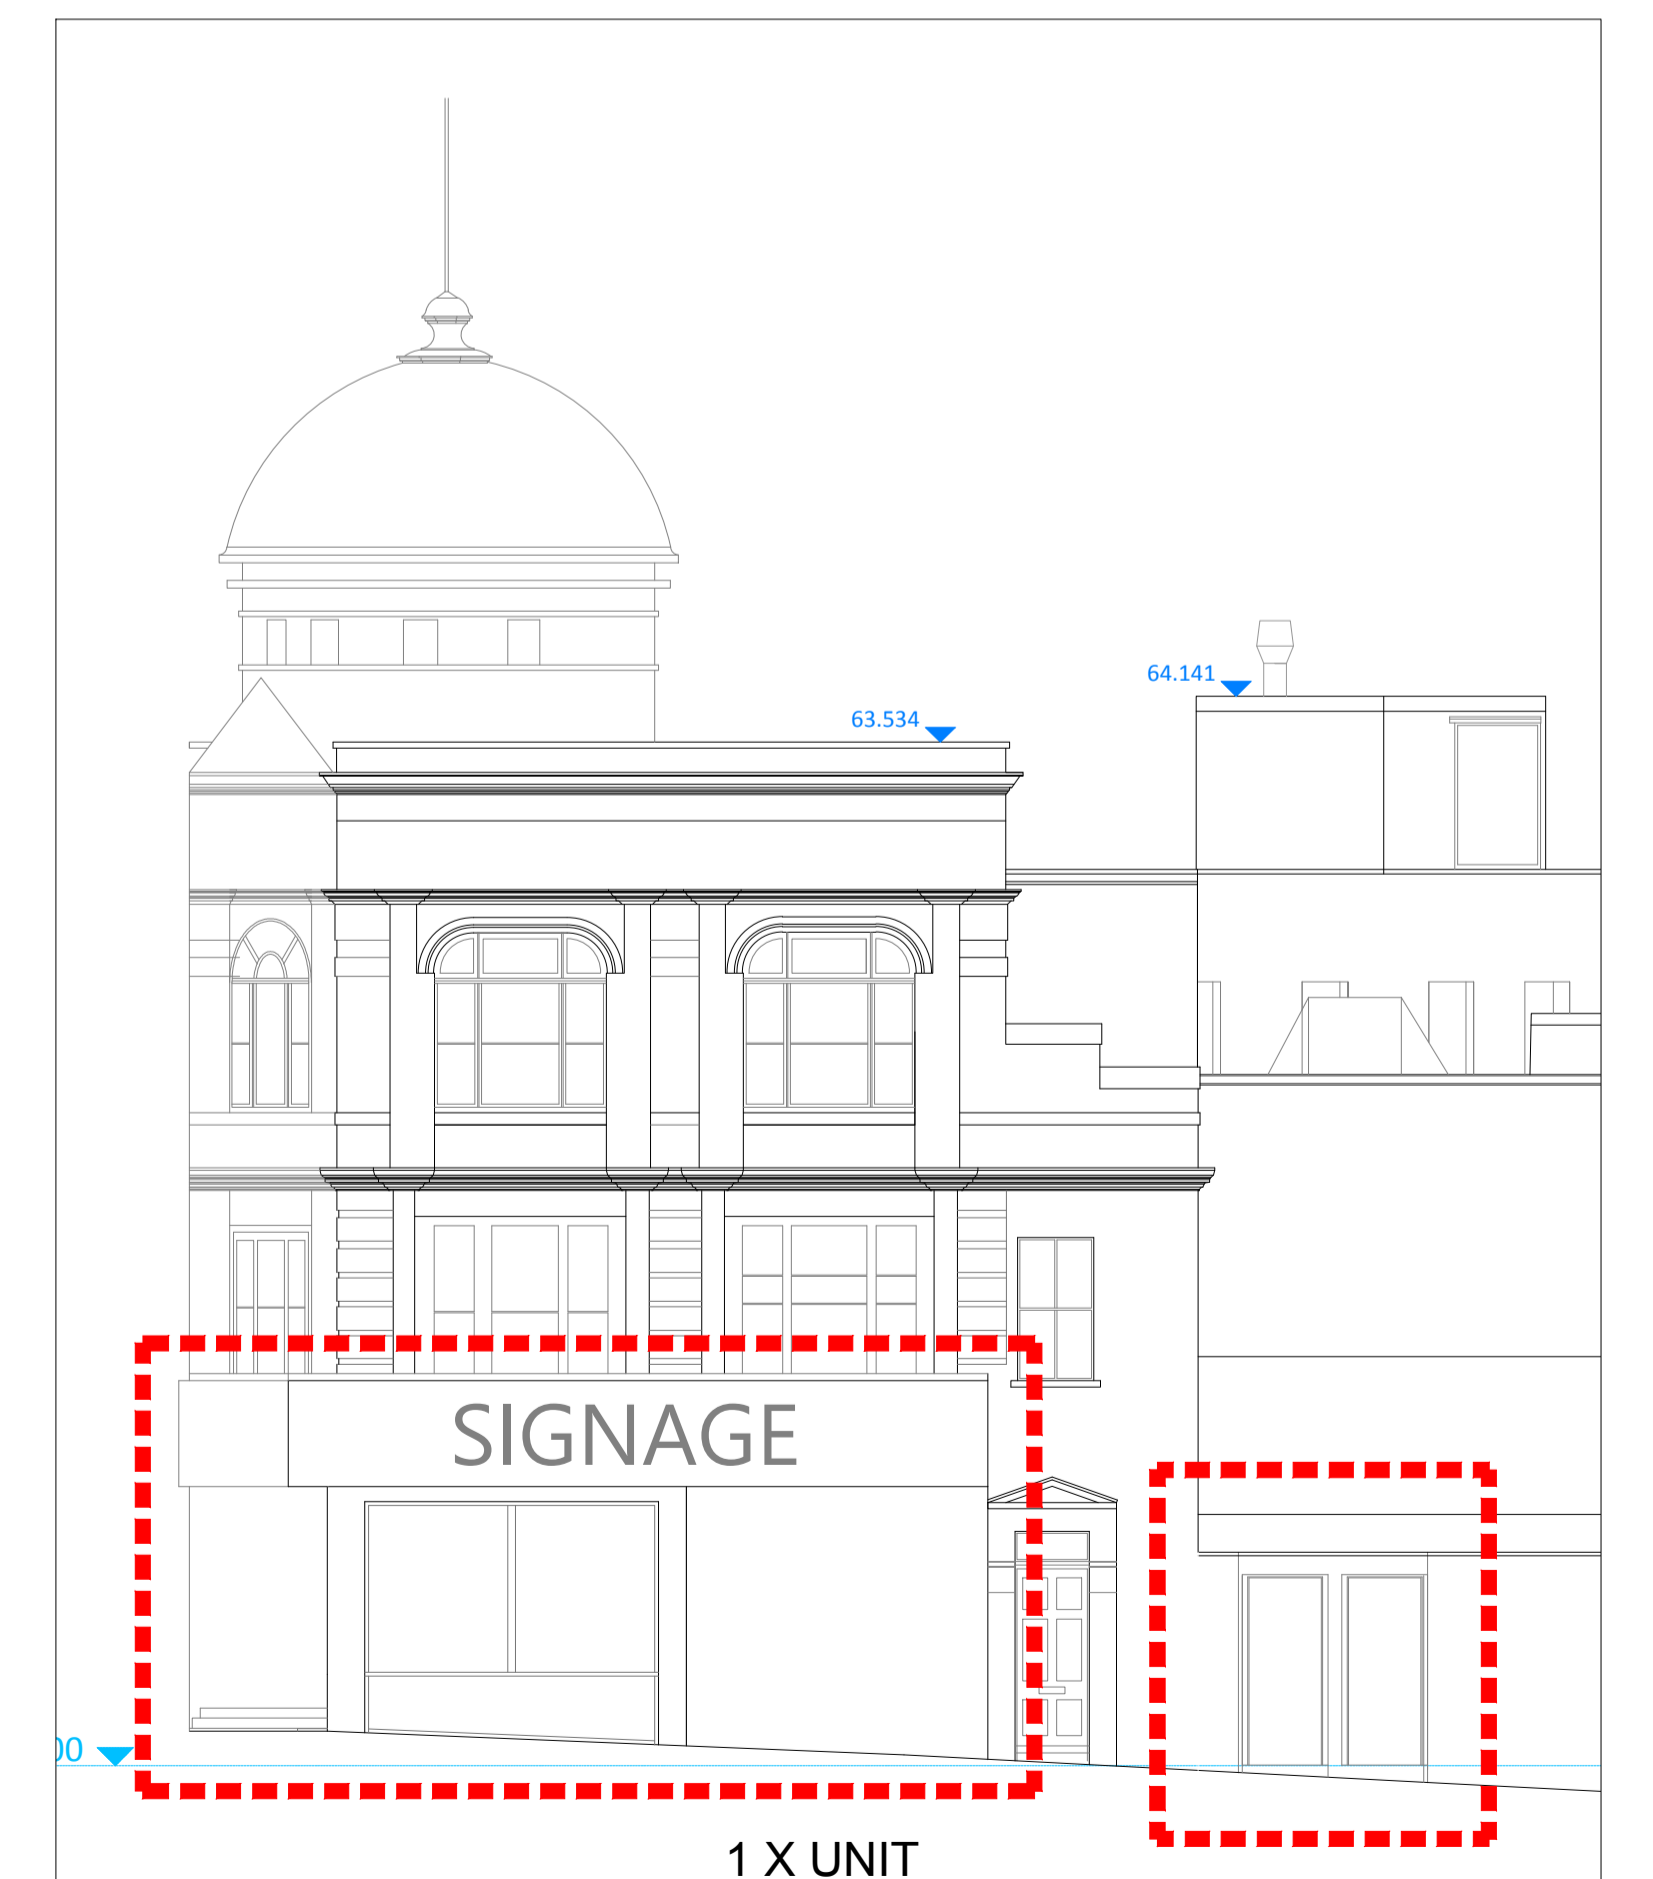

ELEVATION C - 1:100

