


### General Notes

1. Do not scale from this drawing.
2. This drawing to be read in conjunction with the specification & all other contract drawings, specifications and schedules.
3. This drawing has been prepared solely for the purposes of obtaining competitive tender prices. Unless marked as such the drawing may not be suitable for Construction Purposes, and it may be necessary to augment and/or amend the drawing for this purposes.
4. No liability will be accepted for any omission or inconsistency should this drawing be used for construction without the express consent of Garcia Consulting.
5. Work must not start on site before a construction phase health and safety plans in place (if applicable) and the health and safety executive have been notified (for projects which will involve more than 500 person days and/or will last more than 30 working days).

### General Notes - Ventilation

1. All dimensions in millimeters, unless otherwise stated.
2. This drawing to be read in conjunction with the specification & all other contract drawings.
3. This drawing is based on the architect's drawing
4. Refer to grille schedule for details
5. Refer to equipment schedule for fans details
6. All fans to comply with Part L2.
7. All fire dampers to be installed when ductwork pass through fire rated ceiling and walls.
8. Contractor to refer to Architect's RCP layout for grilles final position.
9. Ventilation test results to be provided on completion by mechanical contractor.

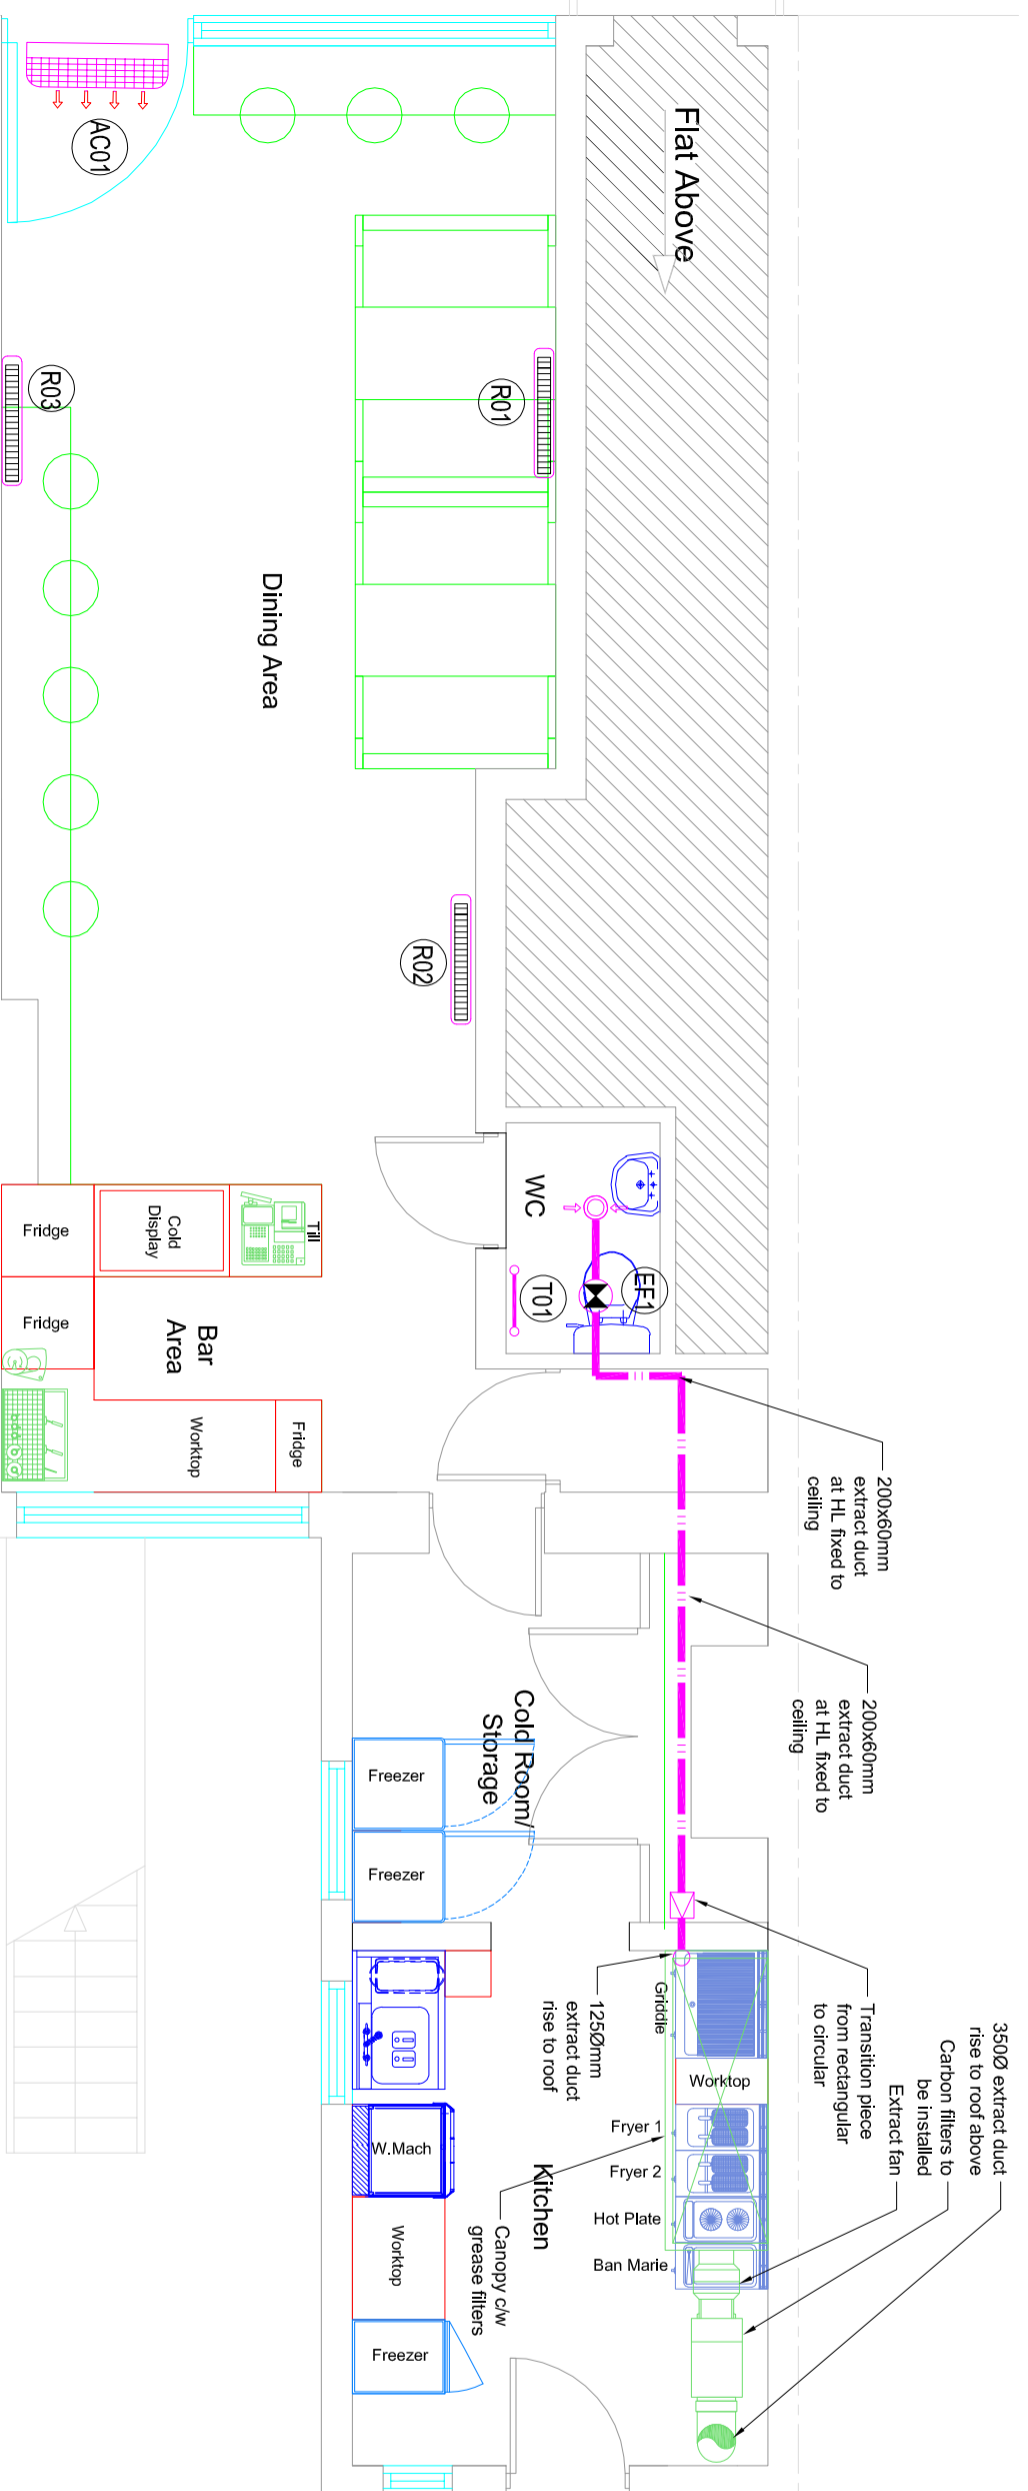

FOR  
COMMENTS

TENDER

No	Date	By	Comments	Chk'd
-	-	-	-	-
-	-	-	-	-
-	-	-	-	-
-	-	-	-	-
-	-	-	-	-

Do not scale  
All dimension to be checked on site

Job Title:  
Ziggy Coffee  
90 Syndeham Rd  
London SE26 5JX  
Job Number:  
JD/002/771

Drawing Title:  
MECHANICAL SERVICES -  
SPACE HEATING AND  
VENTILATION

Ground Floor	Designed: MGG	Drawn: MGG
Scale: 1:50 @ A3	Date: 28.08.2018	

**García Consulting Eng Ltd**  
10th Floor  
1 Canada Square  
Canary Wharf  
E14 5AA  
Tel: +44 (0) 20 34 880668  
Email: info@garcia-engineering.com  
Website: www.garcia-engineering.com



Client	Drg. No.	Rev
SM	MS-03	-